



MD 355 IS ASSUMED TO RUN IN A NORTH/SOUTH DIRECTION


SIGNALS

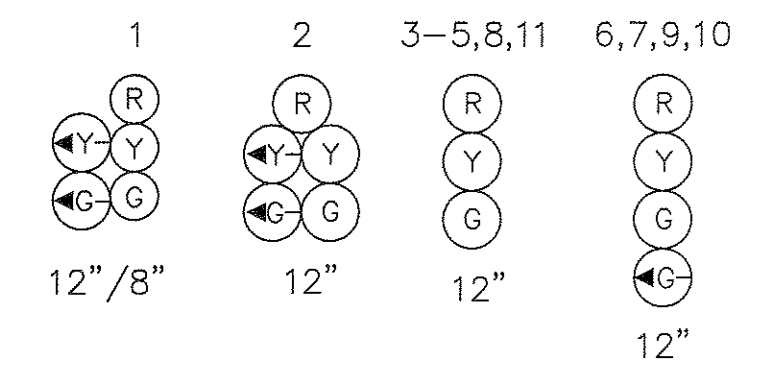


SIGNS

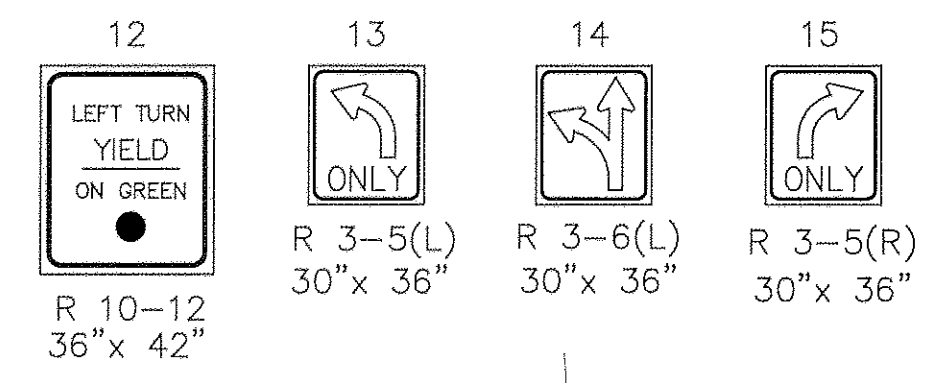

NEMA PHASING

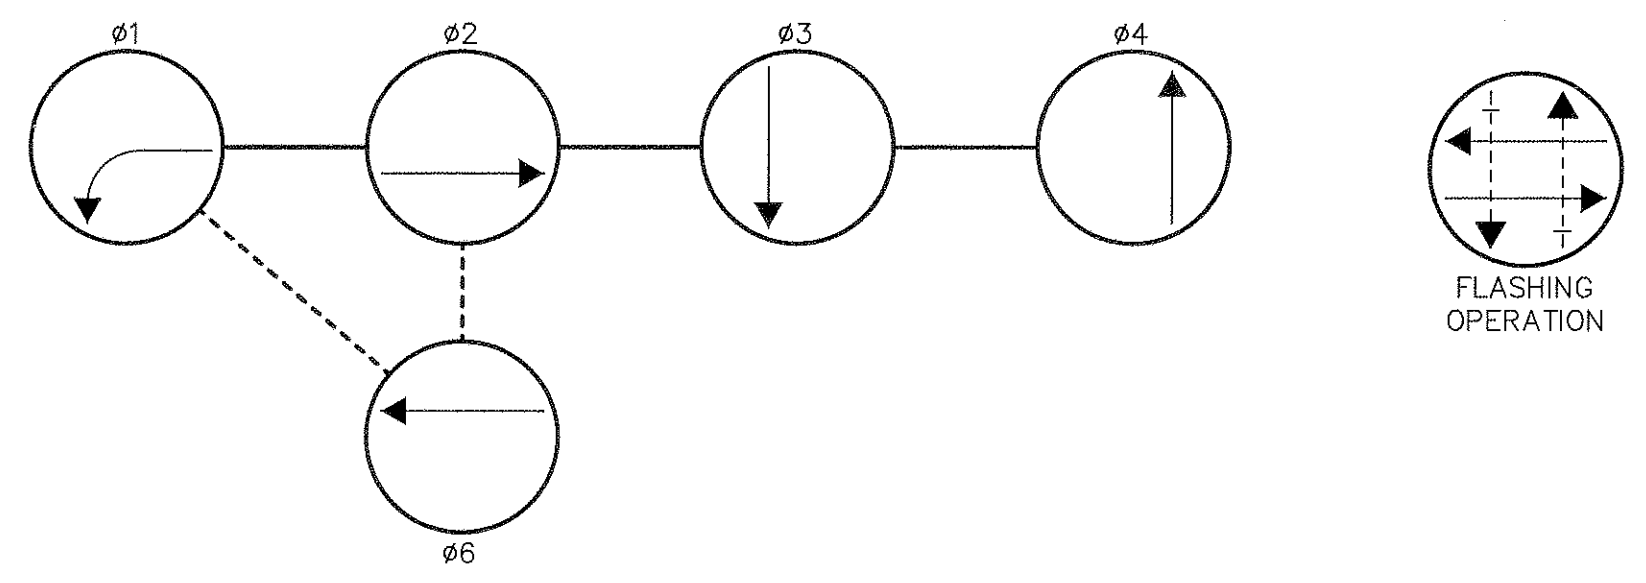

PHASING NOTES:
1. PHASES ASSOCIATED BY A SOLID LINE WILL NOT OPERATE CONCURRENTLY
2. PHASES ASSOCIATED BY A DASHED LINE WILL OPERATE CONCURRENTLY

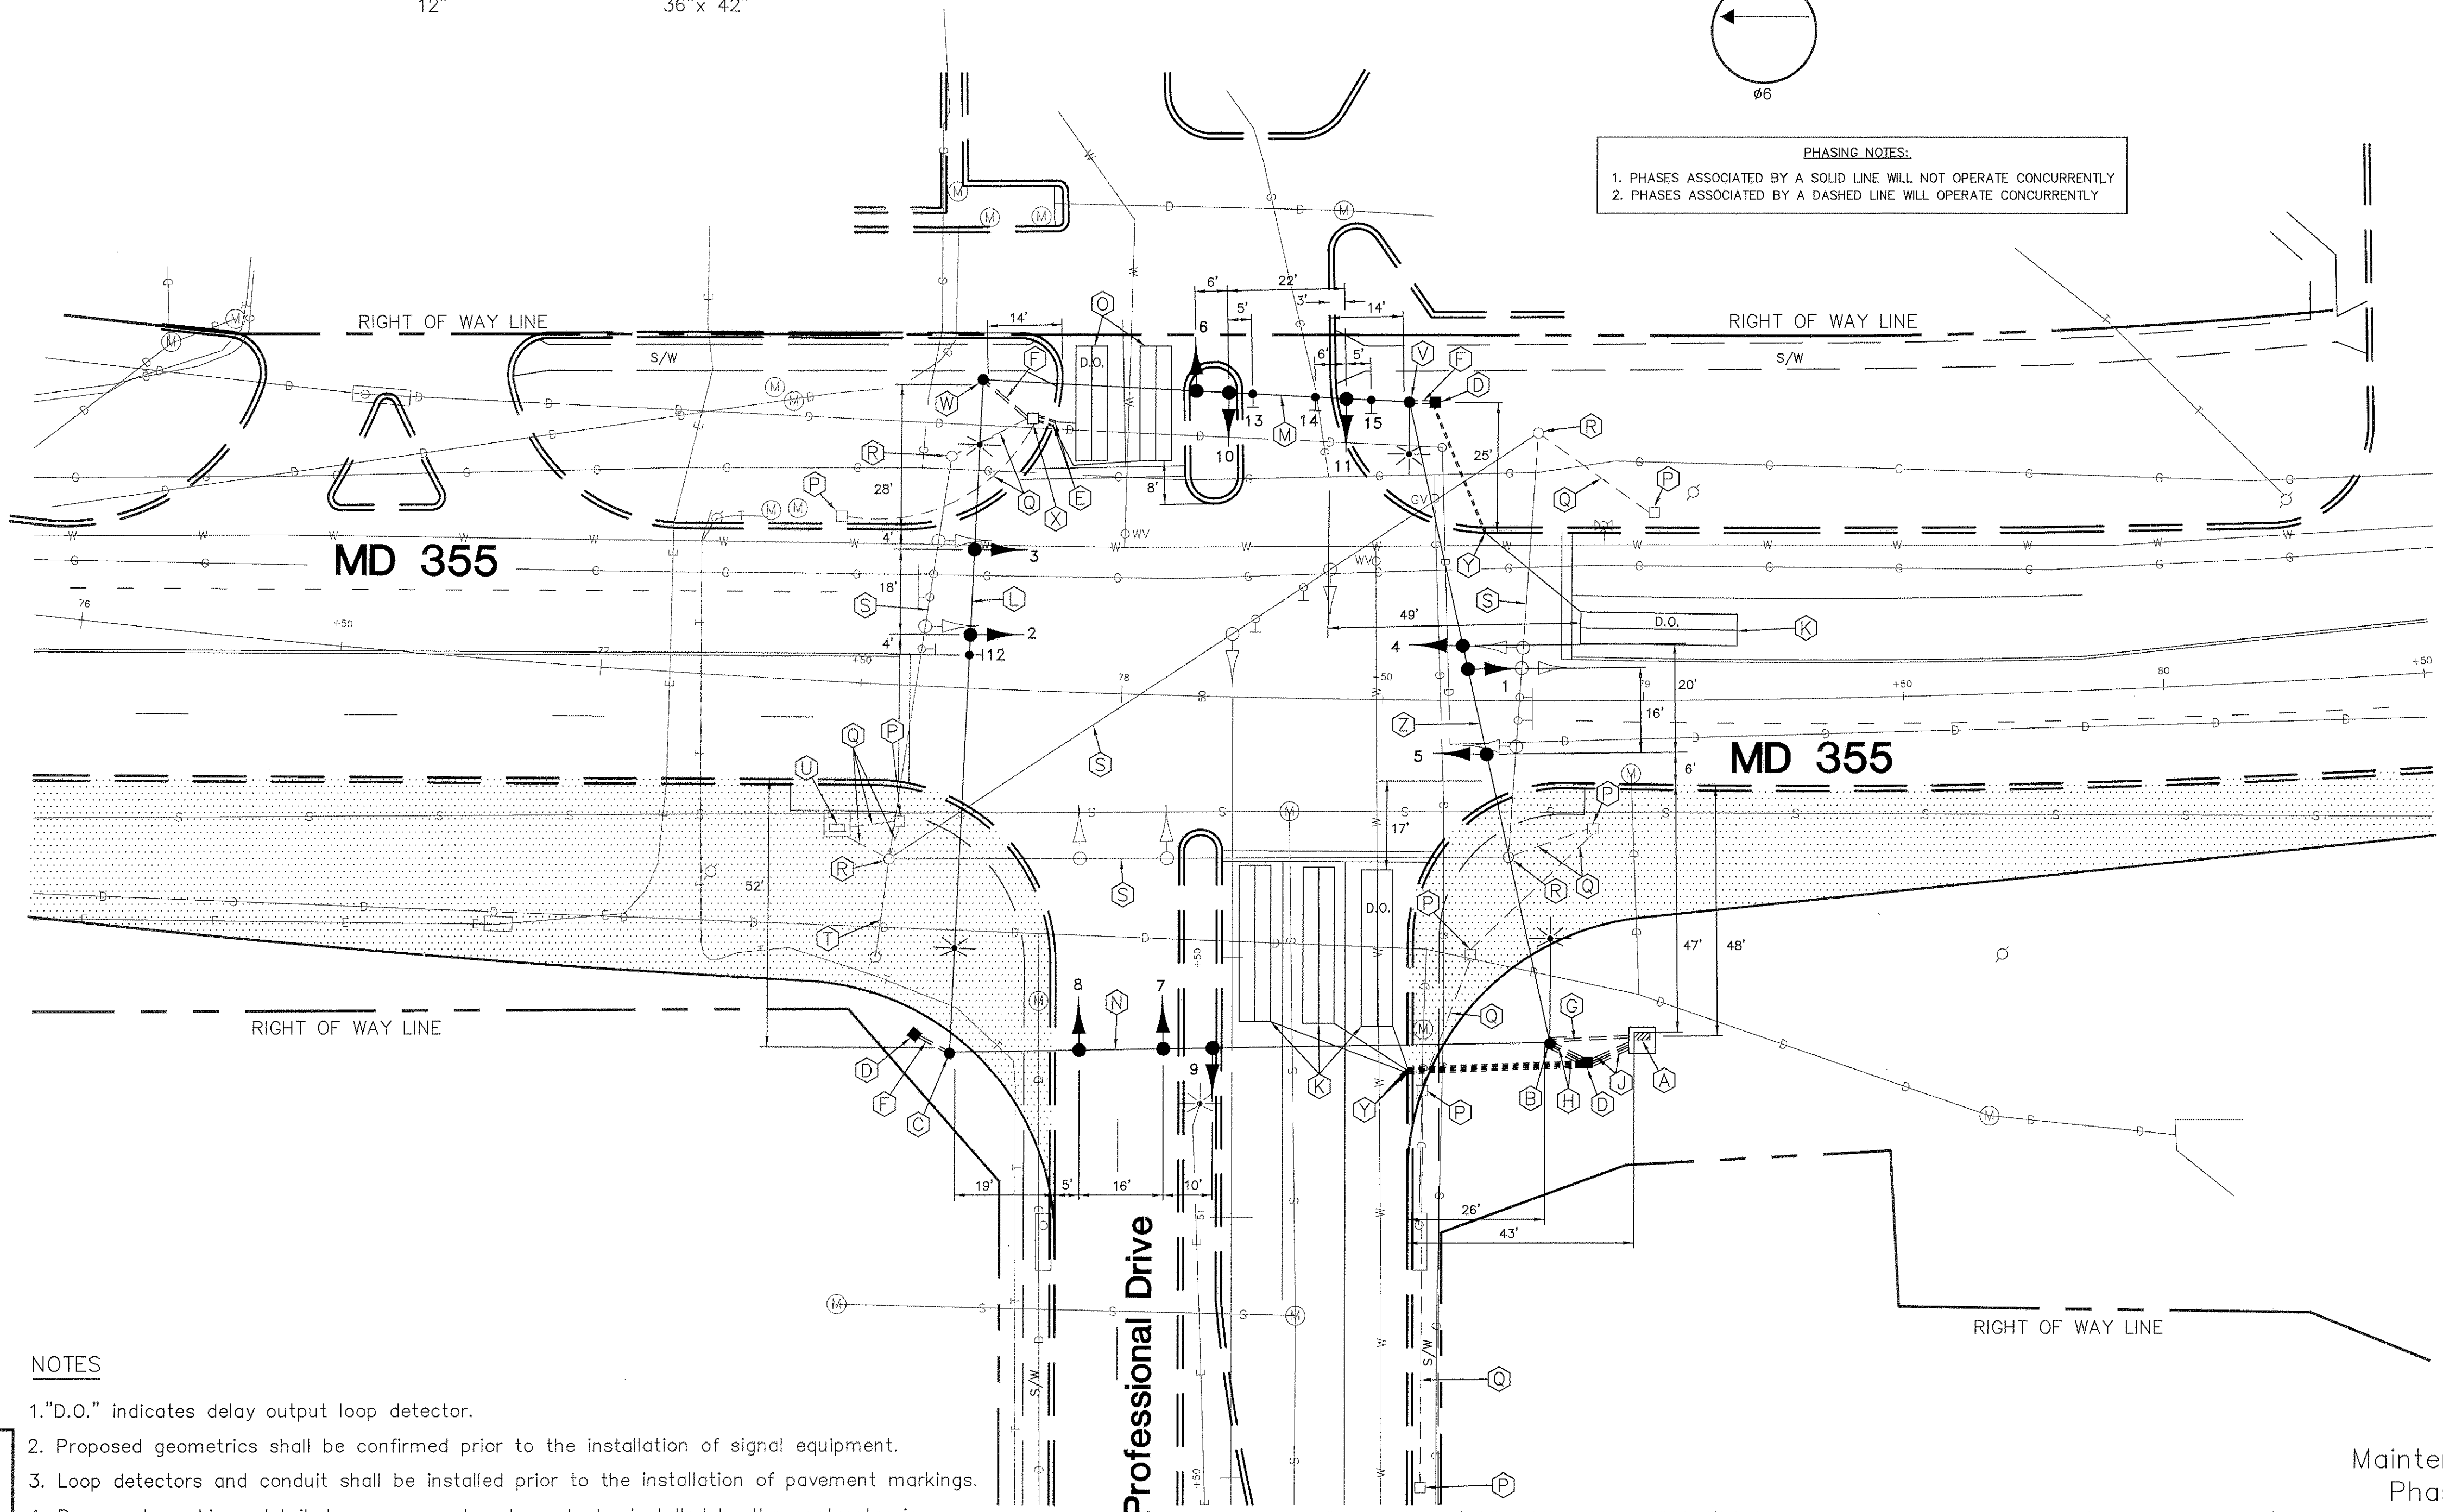

LEGEND

— CONSTRUCTION AREA

GEOMETRIC LEGEND

— EXISTING GEOMETRICS
— PROPOSED GEOMETRICS

UTILITY LEGEND

— GAS MAIN
— WATER MAIN
— SEWER MAIN
— STORM DRAIN
— ELECTRIC CABLES
— AERIAL CABLES
— TELEPHONE CABLES
— CABLE TELEVISION

NOTES

- "D.O." indicates delay output loop detector.
- Proposed geometrics shall be confirmed prior to the installation of signal equipment.
- Loop detectors and conduit shall be installed prior to the installation of pavement markings.
- Pavement markings detailed are proposed and are to be installed by the contractor in accordance with S.H.A. standards. All other pavement markings not detailed will be installed as part of the highway contract.
- Revision 'A' is a revision to the traffic signal built in October, 1988 under Contract S.H.A. No.: BW-357-802-312.
- All utilities are shown in their approximate location and are not to be considered as complete. The Contractor shall be responsible for contacting Miss Utility to verify the locations of all utilities. The Contractor shall contact the appropriate personnel prior to construction to avoid potential conflicts so that field adjustments can be made.
- Interconnect shall be maintained at all times.

Revision 'A'

A/E GROUP, INC.
CONSULTING ENGINEERS • PLANNERS
11409 CRONHILL DRIVE
OWINGS MILLS, MD. 21117
(410) 363-1908
A/E JOB NO. 84-284

REVISIONS	APPROVALS
	CHIEF, SIGNAL DESIGN SECTION
	ASST. DISTRICT ENGINEER, TRAFFIC
	CHIEF, TRAFFIC ENGINEERING DESIGN DIVISION
	DIRECTOR, OFFICE OF TRAFFIC & SAFETY

MDOT — STATE HIGHWAY ADMINISTRATION Office of Traffic & Safety TRAFFIC ENGINEERING DESIGN DIVISION		SIGNAL # 15035516.65
DRAWN BY: C. Buitrago DES. BY: D. Renshaw CHK. BY: D. Doda		MD 355 at Professional Drive
DATE: October 13, 1988 SCALE: 1" = 20'		COUNTY: MONTGOMERY
F.A.P. NO. N/A S.H.A. NO. BW-357-802-312		TS/STD. NO. 2517A-X1-P SHEET NO. OF

Maintenance of Traffic
Phase 1, Stage 1

Sheet 12 of 52

194-26A AUTOCAD SIGNALS VPRO-X1 Sat Nov 4 10:16:21 1995 By: A/E Group Inc.